


A B C D E F

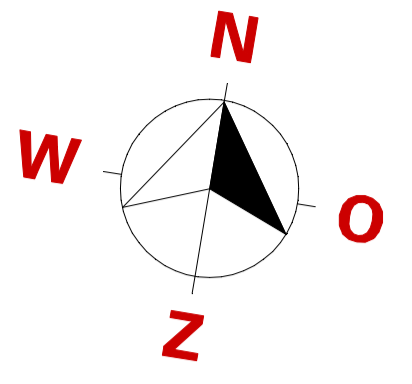



**MOORING PLAN JETTY 32  
<10,000 SDWT VESSELS**

BOLLARD	BOLLARD CAPACITY	TYPE LINE
32-B01	550 kN	
32-B02	550 kN	BOWLINE
32-B03	550 kN	
32-B08	550 kN	STERNLINE
32-B09-B16	1000 kN	
32-B17-B28	500 kN	
32-B29-B40	300 kN	
32-B41-B42	1000 kN	
32-B43-B47	500 kN	
33-B01	550 kN	SPRINGLINE

**NOTES:**

- NO MIXED MOORING
- NO MORE THAN 2 LINES PER BOLLARD
- MINIMUM MOORING REQUIREMENTS:
  - SHIPS < 10,000 DWT: 2 HEAD- AND STERNLINES, 2 SPRINGLINES FWD AND AFT
  - SHIPS < 25,000 DWT: 3 HEAD- AND STERNLINES, 2 SPRINGLINES FWD AND AFT
  - SHIPS > 25,000 DWT: 4 HEAD- AND STERNLINES, 2 SPRINGLINES FWD AND AFT

**TWEEDE PETROLEUMHAVEN**

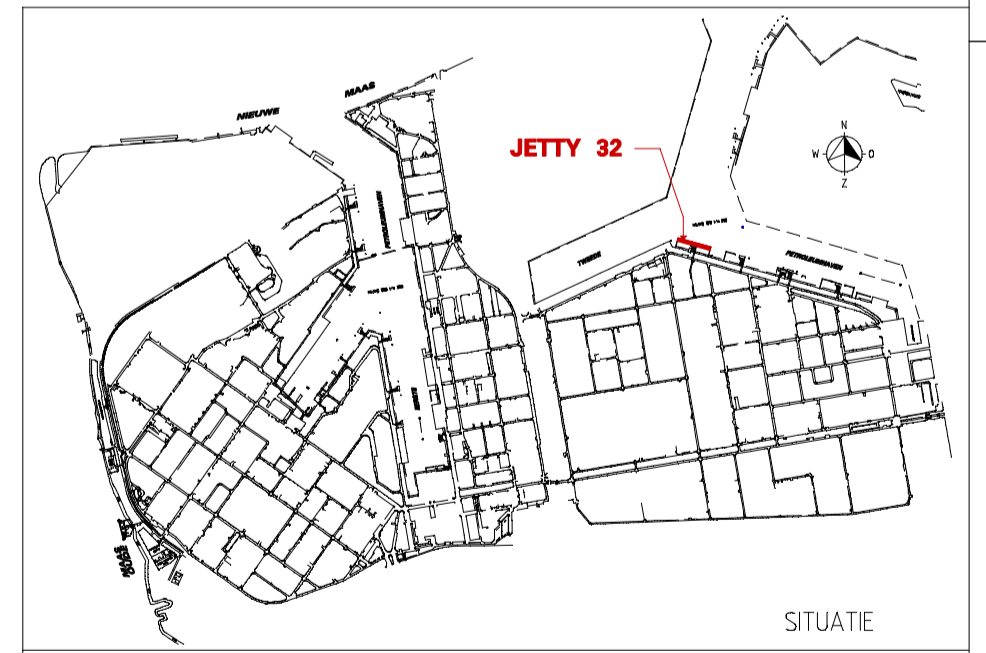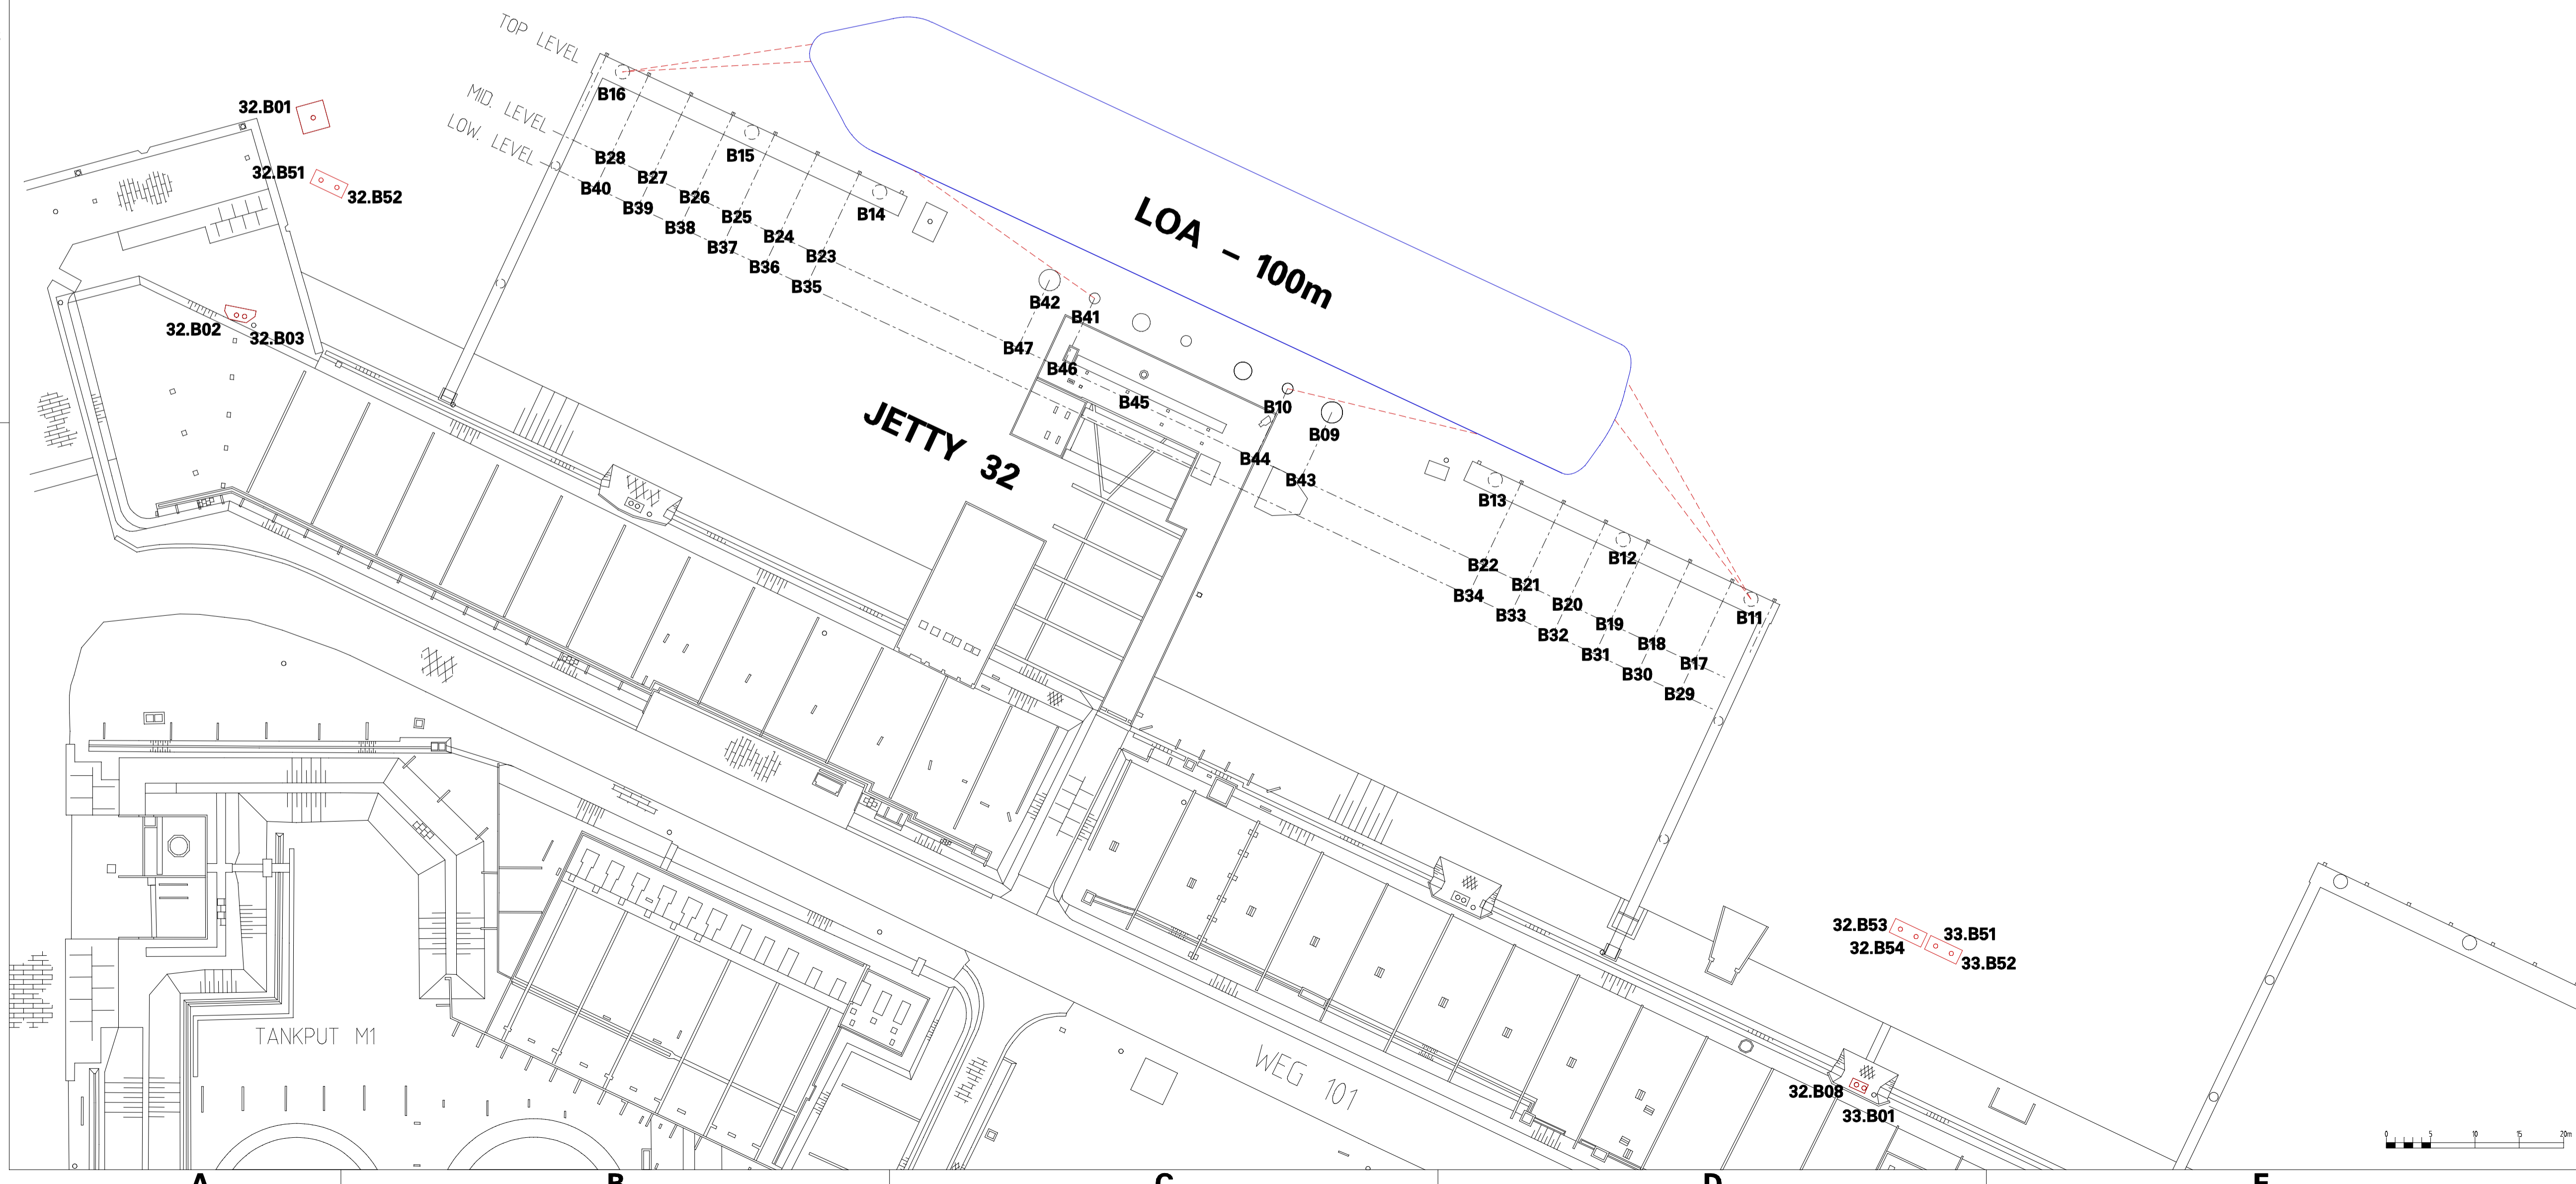

REV.	DATE	DESCRIPTION	BUREAU	AVD.
C	10-09-2019	BOLDERS 32-B51 t/m 54 en 33-B51/52 NIEUW	DMS	746
B	01-08-2016	OPNIEUW GETEKEND	DMS	746

For symbols and identification systems:  YES  NO  
 For 3D/4D CAD:  YES  NO  
 For 3D/4D CAD:  YES  NO  
 For 3D/4D CAD:  YES  NO

SHEET 1 of 1  
 SCALE: 1:7200  
 DATE: 10-09-2019  
 DRAWN: M01  
 CHECK: 15  
 RECD: NPL

**MOORING PLAN JETTY 32  
FOR VESSELS OF 100m LENGTH**

SHEET 1 of 1  
**R 0787774**  
 C

Shell Nederland Raff./Chemie b.v.  
 10-746  
 10-746  
 10-746