



**MOORING PLAN JETTY 32
10 - 25,000 SDWT VESSELS**

BOLLARD	BOLLARD CAPACITY	TYPE LINE
32-B01	550 kN	
32-B02	550 kN	BOWLINE
32-B03	550 kN	
32-B08	550 kN	STERNLINE
32-B09-B16	1000 kN	
32-B17-B28	500 kN	
32-B29-B40	300 kN	
32-B41-B42	1000 kN	
32-B43-B47	500 kN	
33-B01	550 kN	SPRINGLINE

NOTES:

- NO MIXED MOORING
- NO MORE THAN 2 LINES PER BOLLARD
- MINIMUM MOORING REQUIREMENTS:
 - SHIPS < 10,000 DWT: 2 HEAD- AND STERNLINES, 2 SPRINGLINES FWD AND AFT
 - SHIPS < 25,000 DWT: 3 HEAD- AND STERNLINES, 2 SPRINGLINES FWD AND AFT
 - SHIPS > 25,000 DWT: 4 HEAD- AND STERNLINES, 2 SPRINGLINES FWD AND AFT

TWEEDE PETROLEUMHAVEN

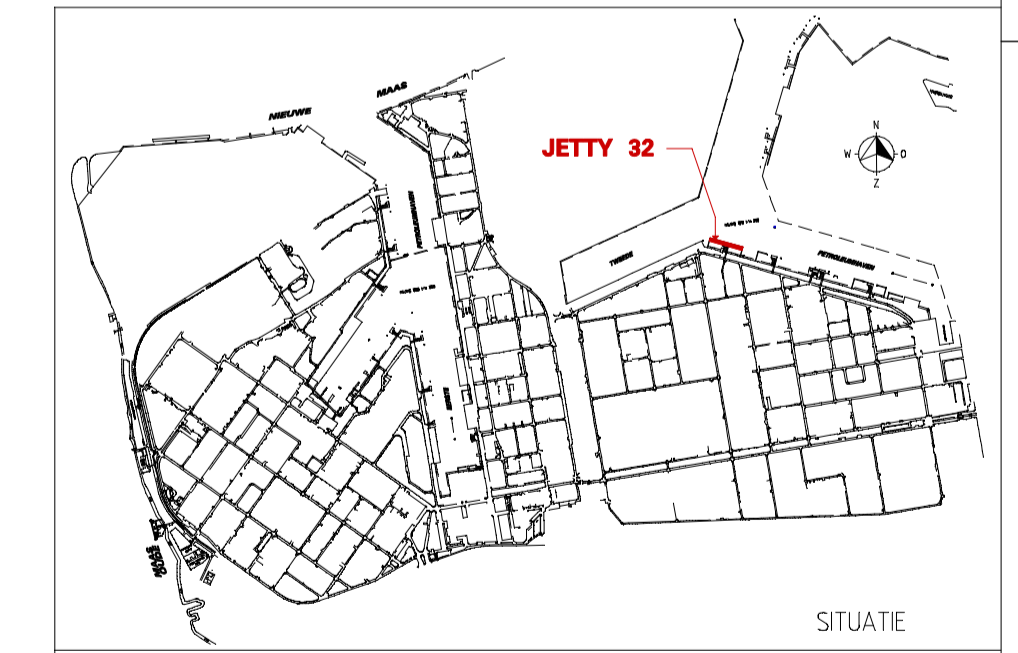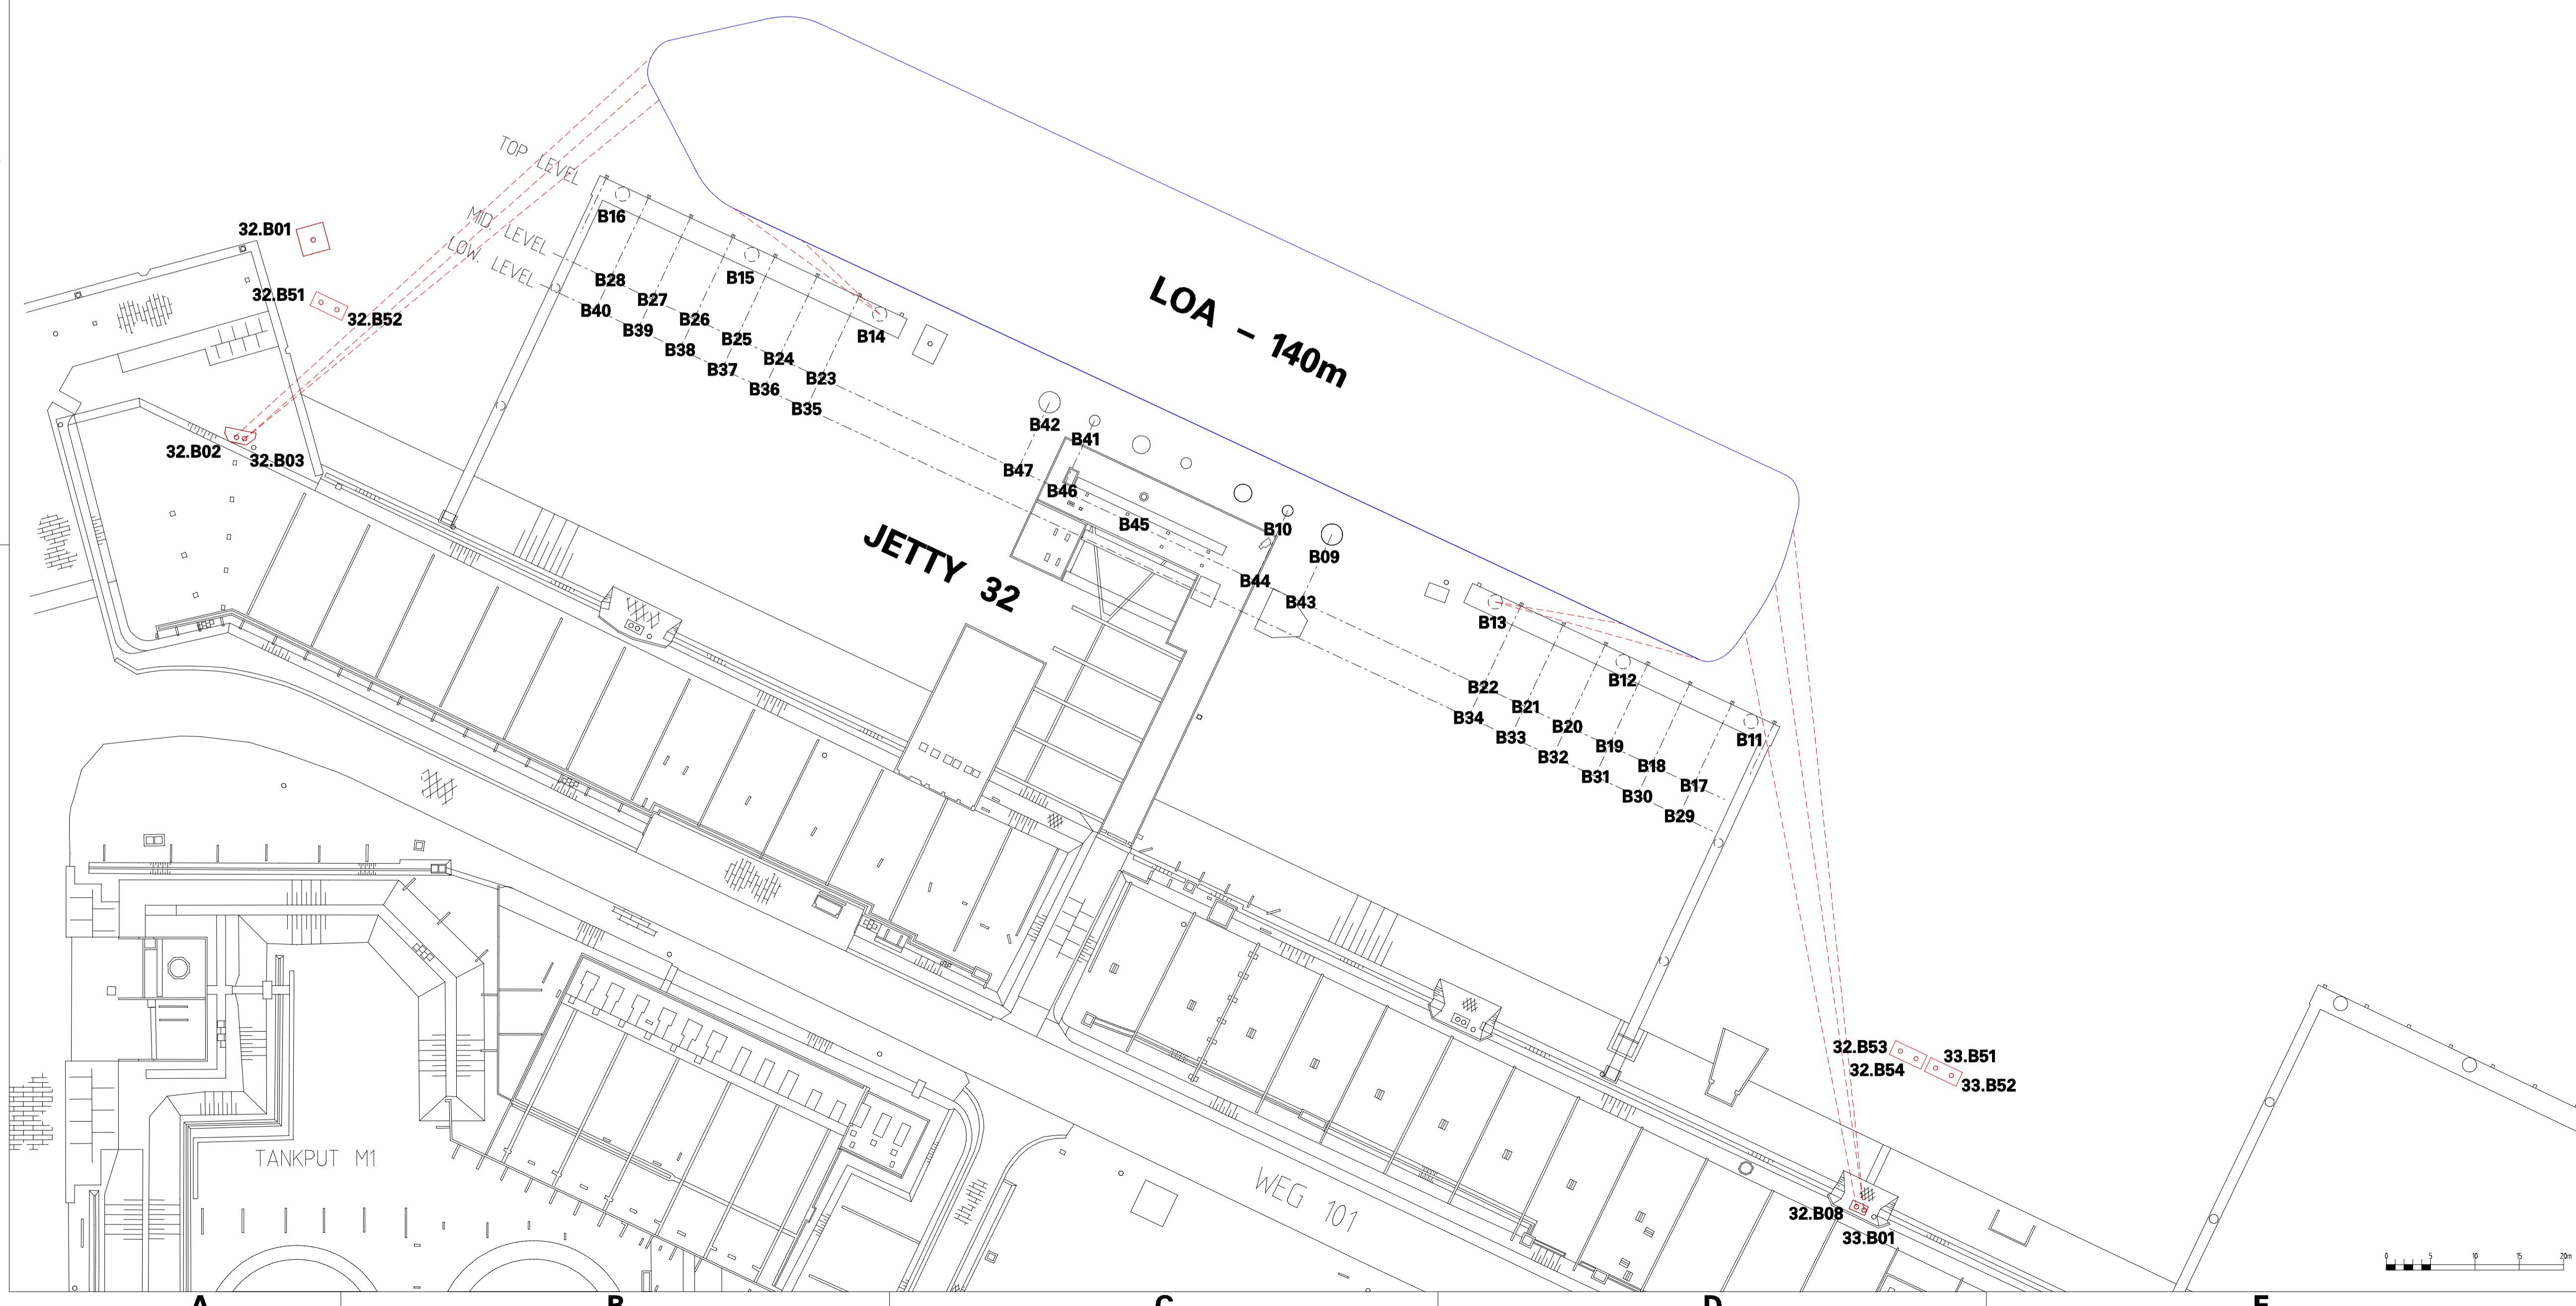

note

rev.	date	description	bureau	A/D
C	10-09-2019	BOLDERS 32-B51 t/m 54 en 33-B51/52 NIEUW	DMS	746
B	01-08-2016	OPNIEUW GETEKEND	DMS	746

for symbols and identifications systems
 DOP 318218 ECU: mechanical
 DOP 318218 ECU: instrumentation
 DOP 318218 ECU: electrical

DE	DATE	ROOM	sheet number	format
start	7200	SCALE	A1	
van	M01	schep. 15	REEL. NR.	

**MOORING PLAN JETTY 32
FOR VESSELS OF 140m LENGTH**

reference:	drawing	R-OL-15000	sheet	1	of	1	REVISE
	drawing						

R 078775 C

Shell Nederland Raff./Chemie b.v.