

**MOORING PLAN JETTY 32
>25,000 SDWT VESSELS**

| BOLLARD | BOLLARD CAPACITY | TYPE LINE |
|------------|------------------|------------|
| 32-B01 | 550 kN | |
| 32-B02 | 550 kN | BOWLINE |
| 32-B03 | 550 kN | |
| 32-B08 | 550 kN | STERNLINE |
| 32-B09-B16 | 1000 kN | |
| 32-B17-B28 | 500 kN | |
| 32-B29-B40 | 300 kN | |
| 32-B43-B47 | 500 kN | |
| 33-B01 | 550 kN | SPRINGLINE |
| 32-B51 | 800 kN | |
| 32-B52 | 800 kN | |
| 32-B53 | 800 kN | |
| 32-B54 | 800 kN | |
| 33-B51 | 800 kN | |
| 33-B52 | 800 kN | |



NOTES:

- NO MIXED MOORING
- NO MORE THAN 2 LINES PER BOLLARD
- MINIMUM MOORING REQUIREMENTS:
 - SHIPS < 10,000 DWT: 2 HEAD- AND STERNLINES, 2 SPRINGLINES FWD AND AFT
 - SHIPS < 25,000 DWT: 3 HEAD- AND STERNLINES, 2 SPRINGLINES FWD AND AFT
 - SHIPS > 25,000 DWT: 4 HEAD- AND STERNLINES, 2 SPRINGLINES FWD AND AFT

TWEEDE PETROLEUMHAVEN

LOA - 185m

JETTY 32

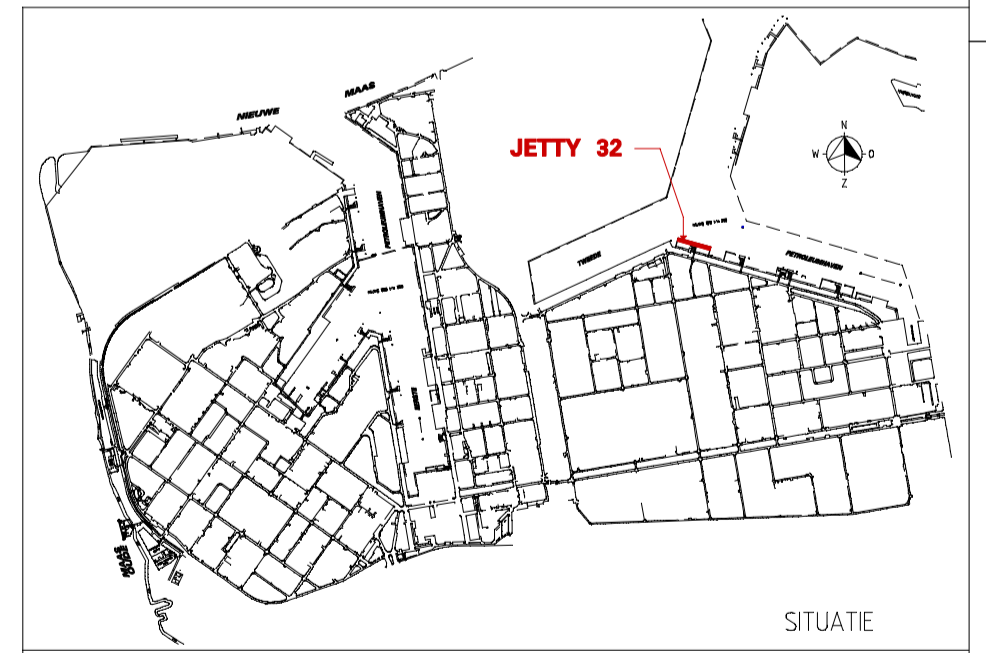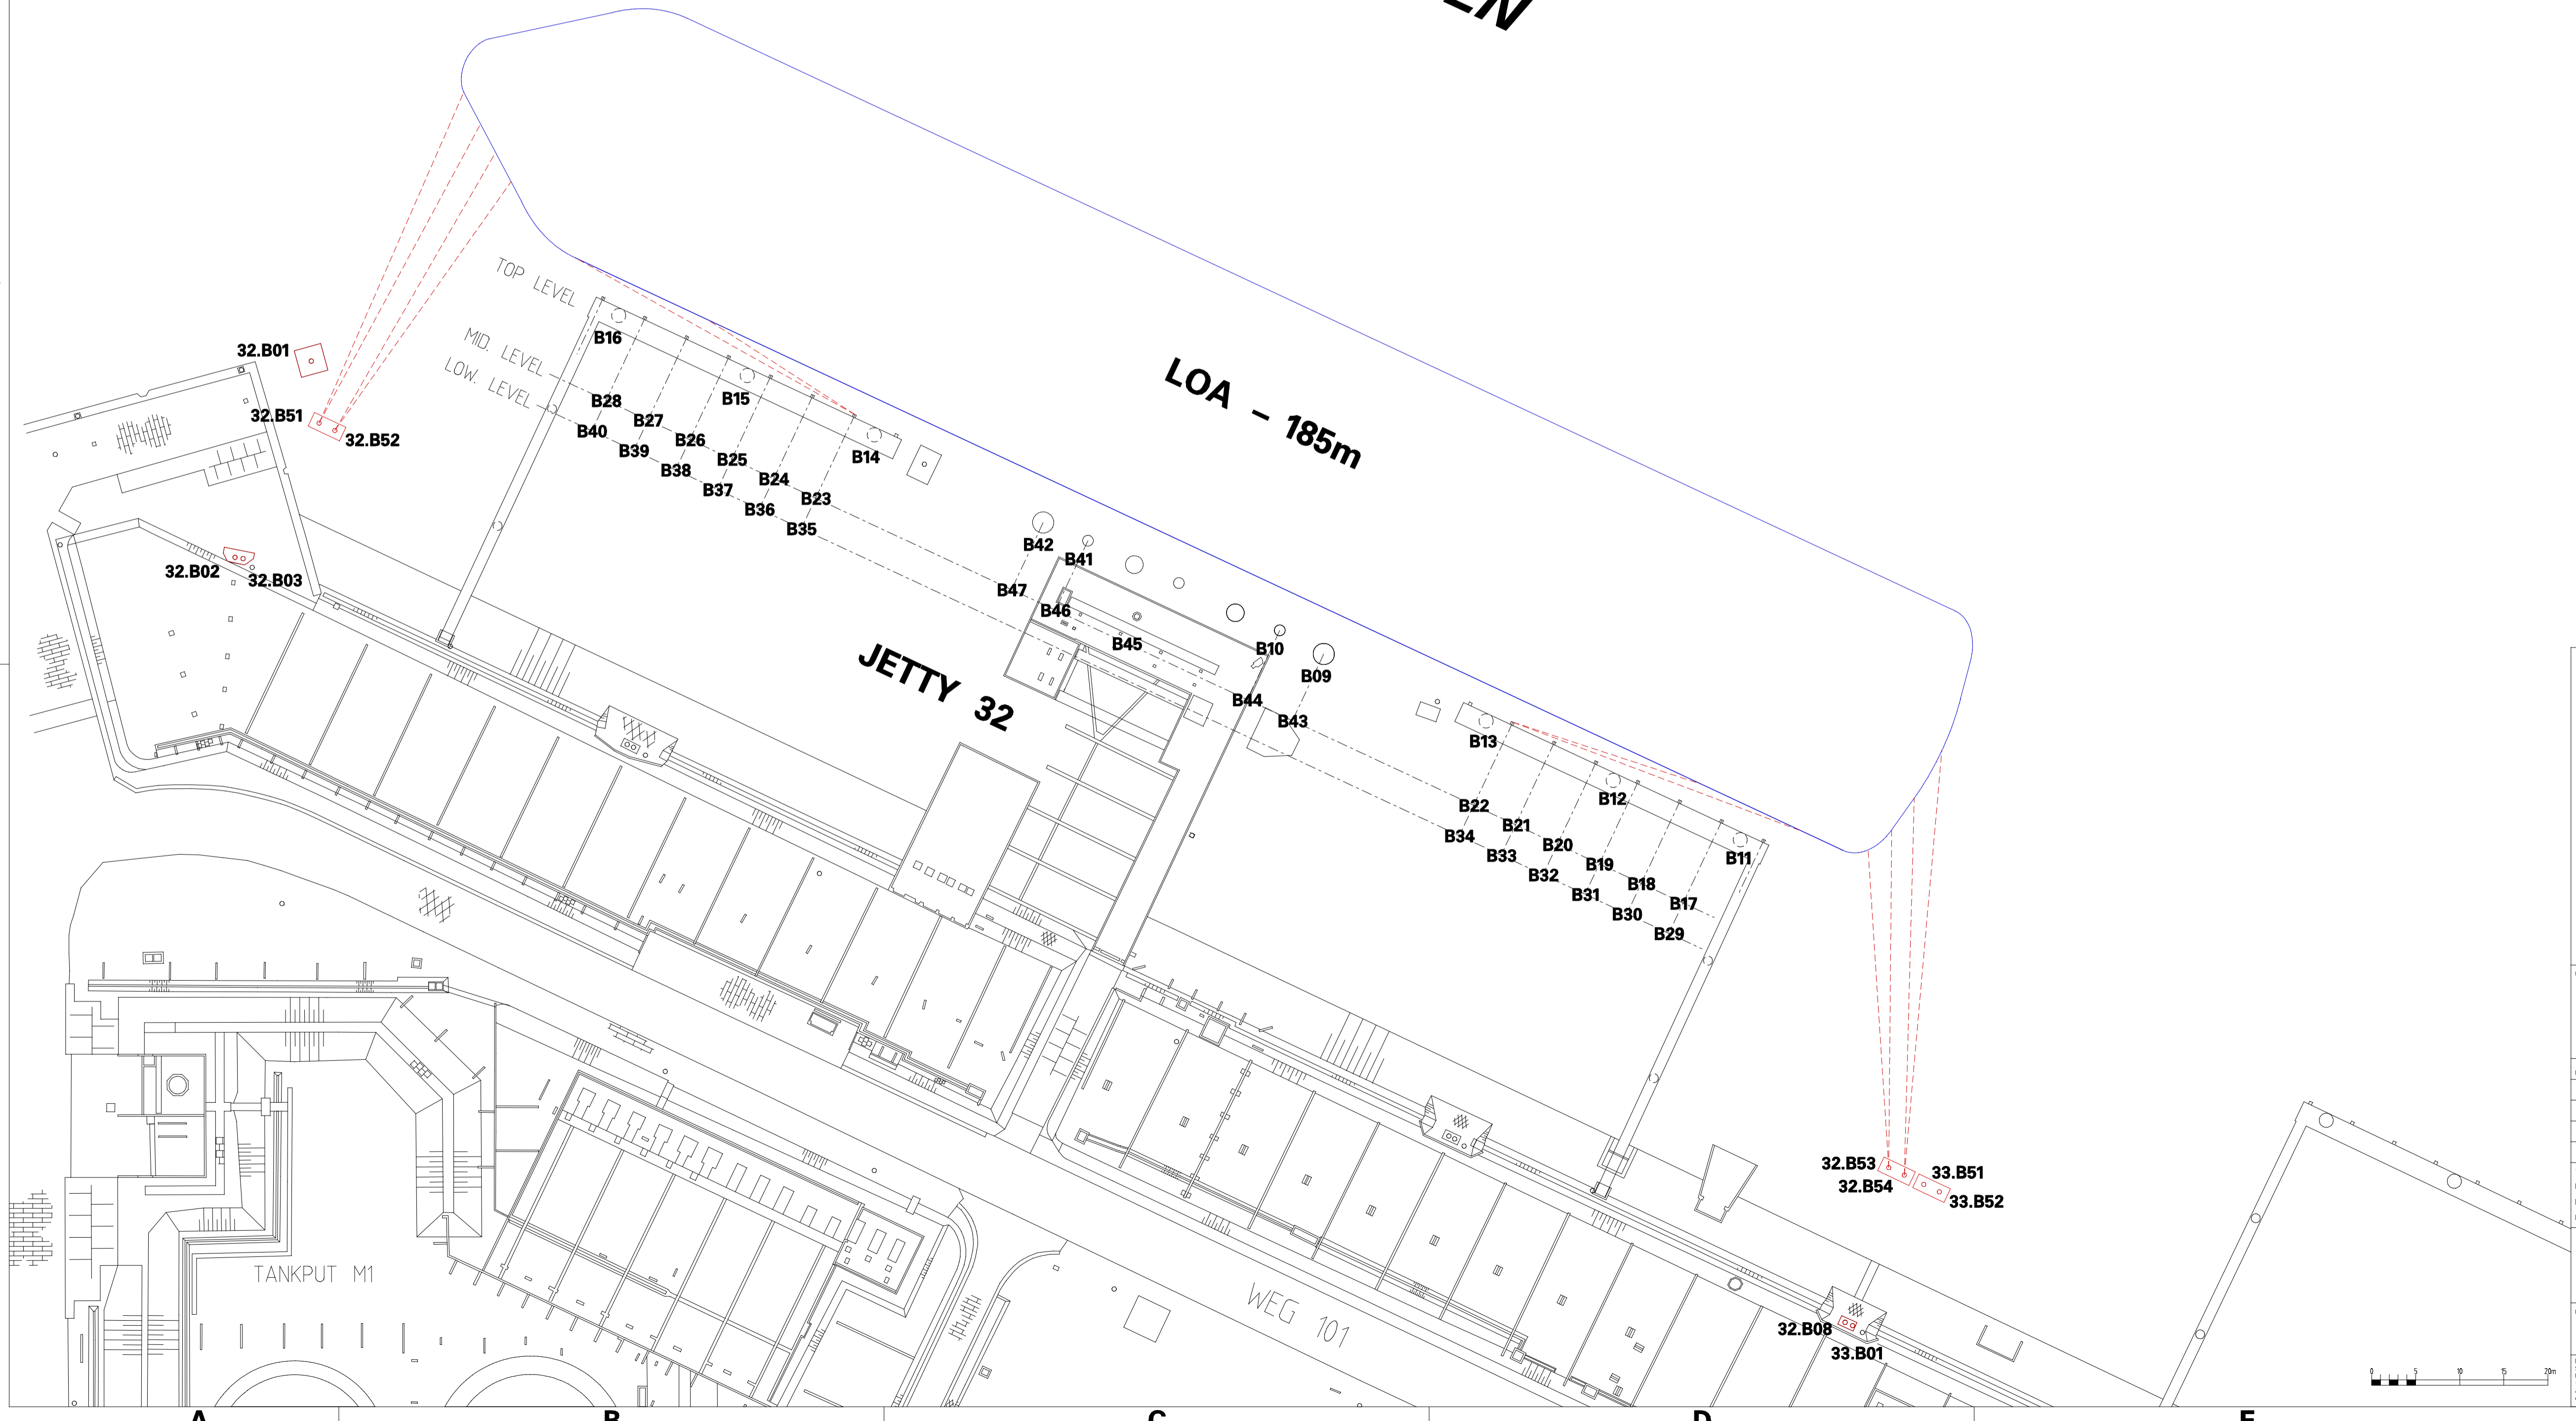

rev. date description bureau A/D

| | | | | |
|---|------------|--|-----|-----|
| C | 10-09-2019 | BOLDERS 32-B51 t/m 54 en 33-B51/52 NIEUW | DMS | 746 |
| B | 01-08-2016 | OPNIEUW GETEKEND | DMS | 746 |

for symbols and identifications systems

| | | | | |
|------|------------|-----|--------|----------|
| REV. | DATE | BY | SCALE | REVISION |
| 001 | 10-09-2019 | ROM | 1:7200 | A1 |
| 002 | 01-08-2016 | ROM | 1:7200 | A1 |
| 003 | 10-09-2019 | ROM | 1:7200 | A1 |

**MOORING PLAN JETTY 32
FOR VESSELS OF 185m LENGTH**

reference: drawing R-OL15000 SHEET 1 of 1

R 0787776

Shell Nederland Raff./Chemie b.v.