
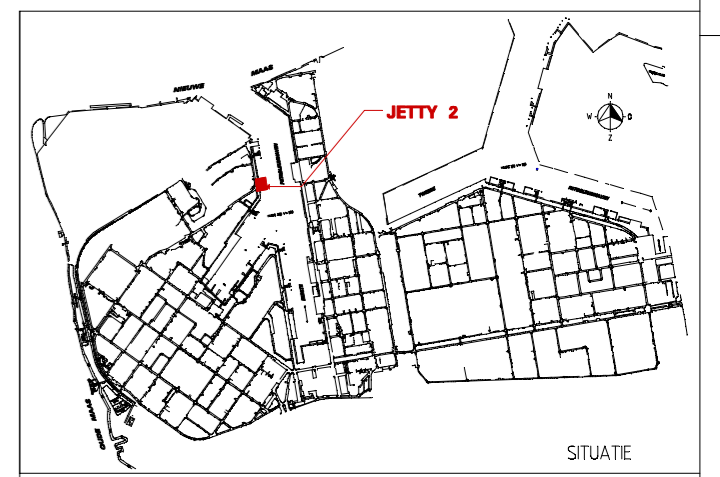
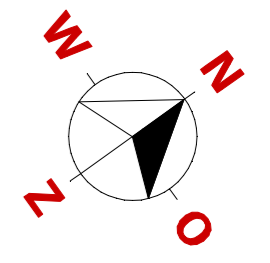


**MOORING PLAN JETTY 2
<10,000 SDWT VESSELS**

BOLLARD	BOLLARD CAPACITY	TYPE LINE
2-B01	550 kN	
2-B02	550 kN	
2-B03	550 kN	BOWLINE
2-B04	550 kN	BOWLINE
2-B05	550 kN	STERNLINE
2-B06	550 kN	STERNLINE
2-B07	550 kN	
2-B08	550 kN	
2-B11	1000 kN	SPRINGLINE
2-B12	1000 kN	SPRINGLINE
3-B01	550 kN	
3-B02	550 kN	

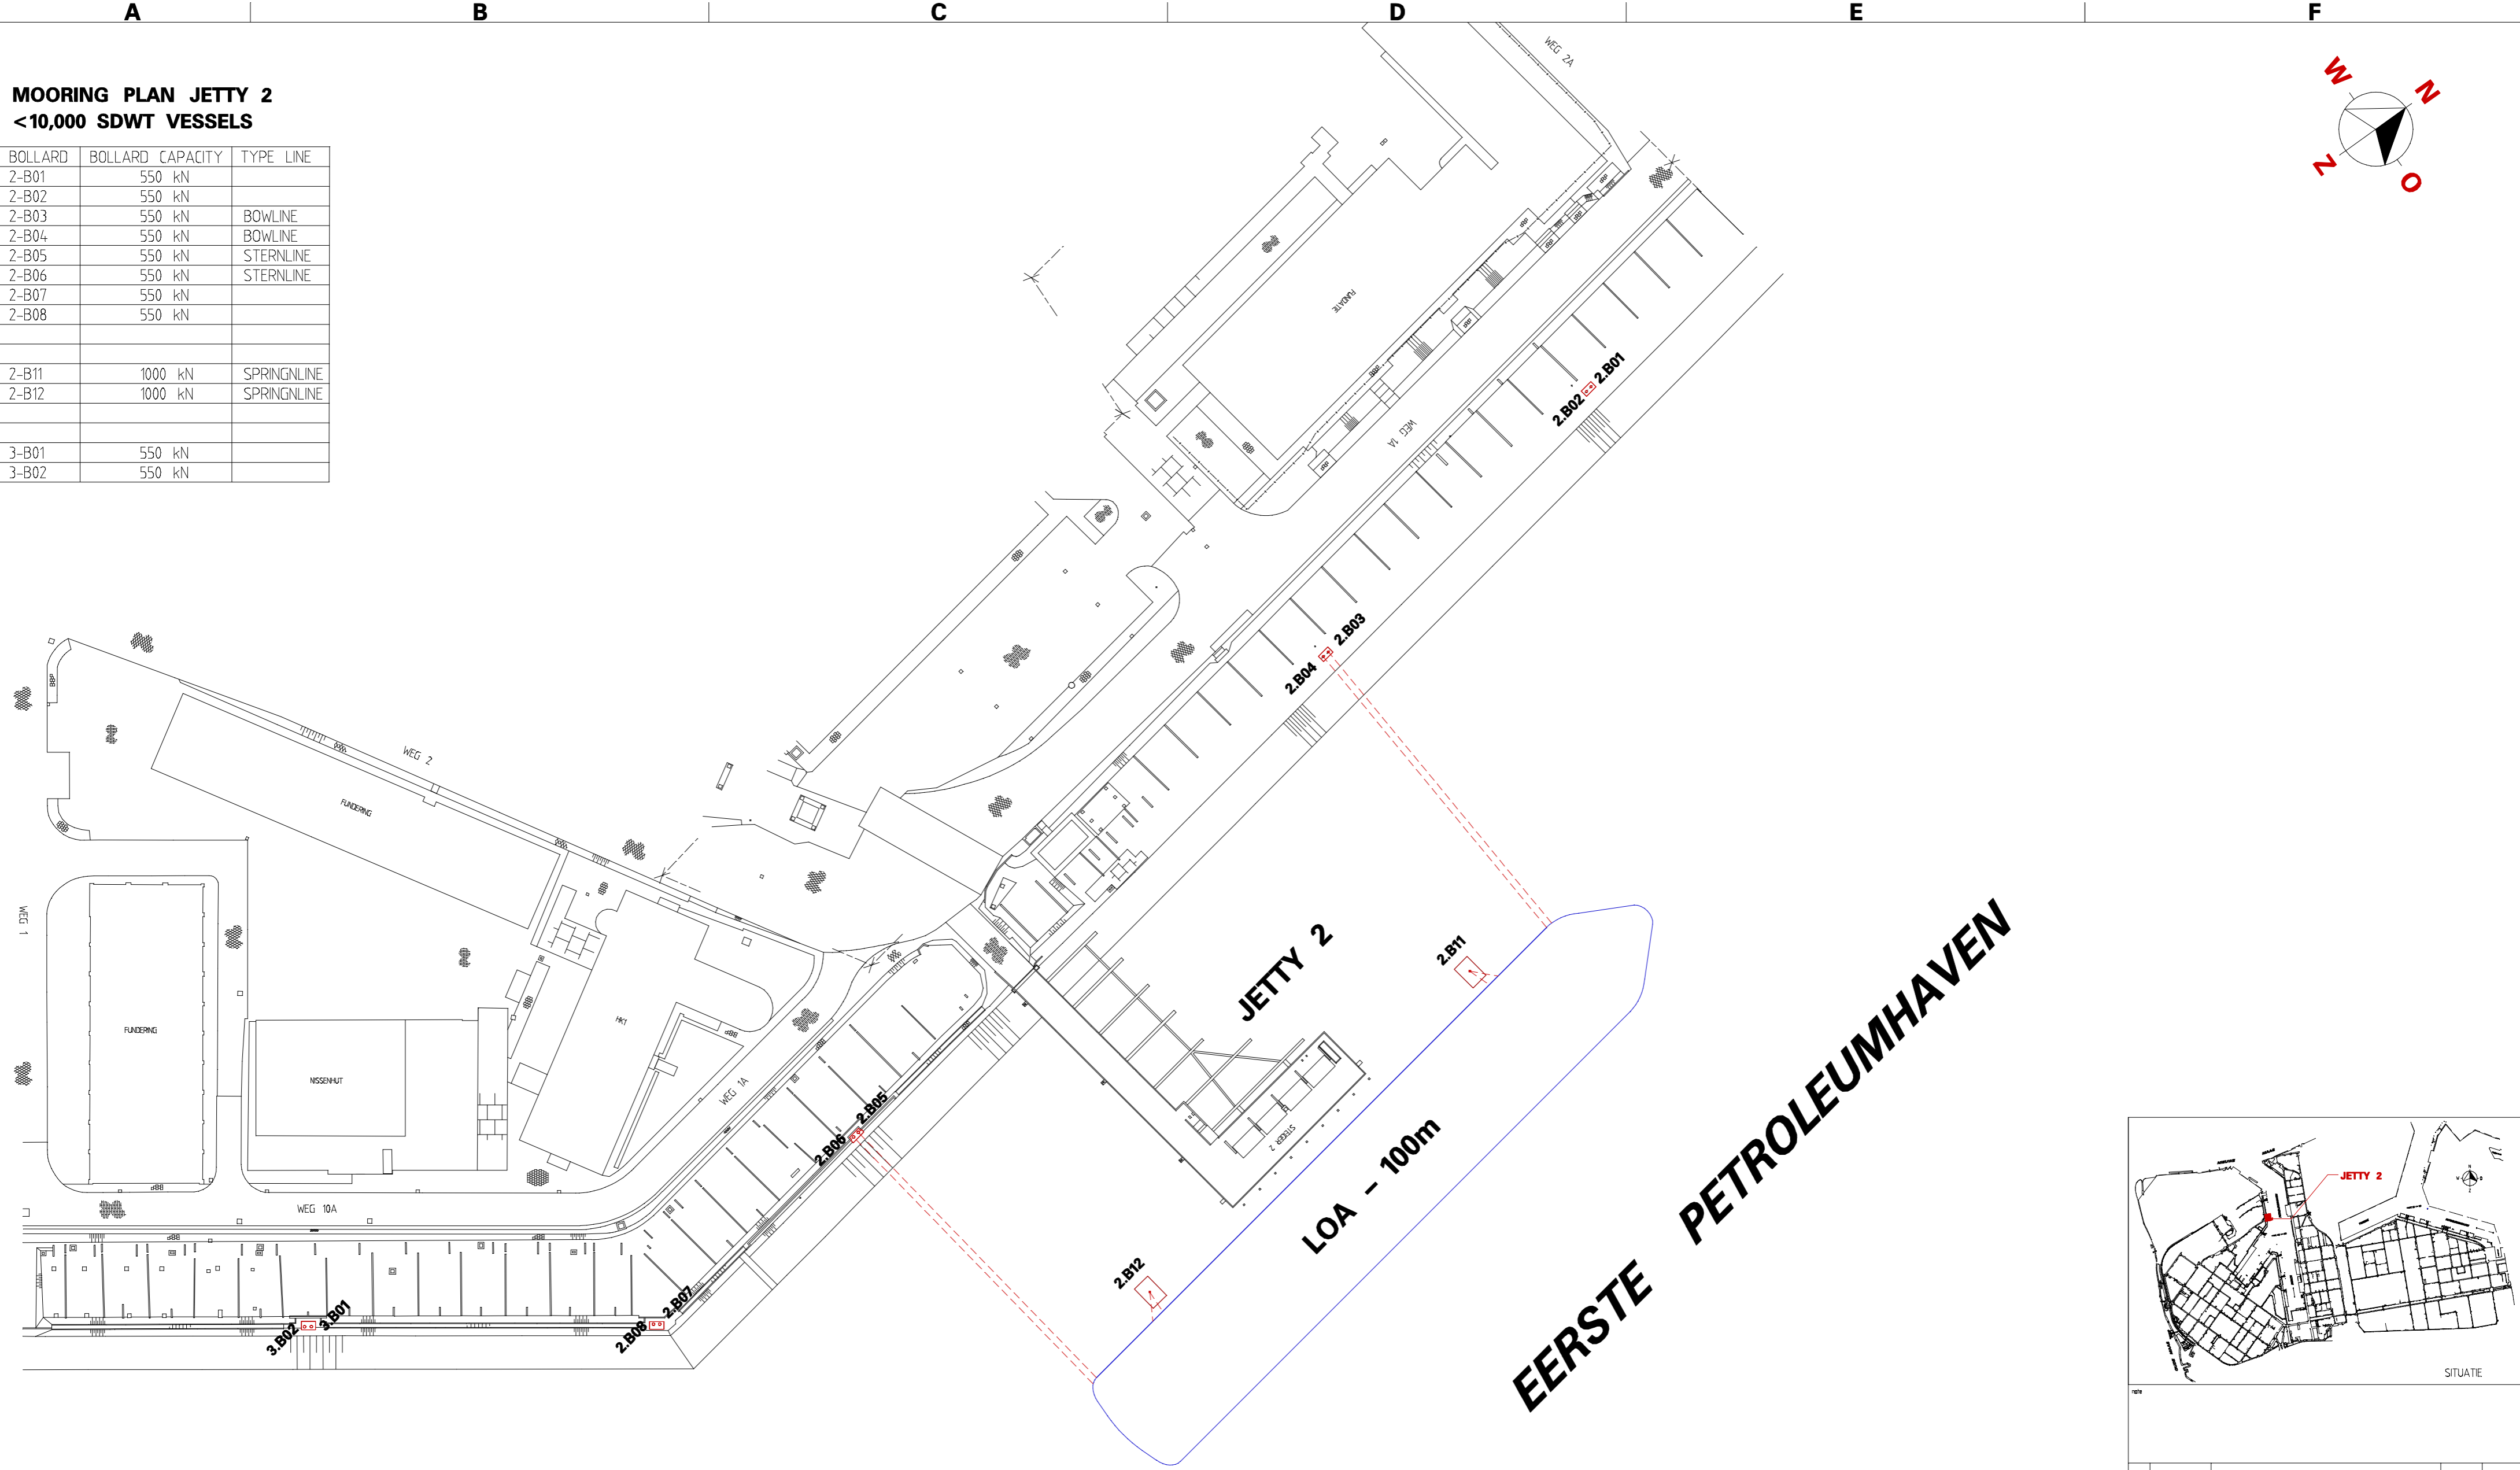

EERSTE PETROLEUMHAVEN

JETTY 2

LOA - 100m

NOTES:

- NO MIXED MOORING
- NO MORE THAN 2 LINES PER BOLLARD
- MINIMUM MOORING REQUIREMENTS:
 - SHIPS < 10,000 DWT: 2 HEAD- AND STERNLINES, 2 SPRINGLINES FWD AND AFT
 - SHIPS < 25,000 DWT: 3 HEAD- AND STERNLINES, 2 SPRINGLINES FWD AND AFT
 - SHIPS > 25,000 DWT: 4 HEAD- AND STERNLINES, 2 SPRINGLINES FWD AND AFT

REV.	DATE	DESCRIPTION	BURDEN	AFL.

B	01-08-2016	OPNIEUW GETEKEND	OMS	746	
for symbols and identification system IEC 60417-10-10 IEC 60417-10-10 IEC 60417-10-10		PK - PLAN LIND WEG ADB-G01	JETTY FROM SCALE 7001 15 TS	SHEET NUMBER R 0721967 REG. NO.	FORMER A1 REVISION B

**MOORING PLAN JETTY 2
FOR VESSELS OF 100m LENGTH**

reference	drawing	R-0415000	SHEET	1	of	1	REVISION	B
-----------	---------	-----------	-------	---	----	---	----------	---

