

- NOTES:
- NO MIXED MOORING
  - NO MORE THAN 2 LINES PER BOLLARD
  - MINIMUM MOORING REQUIREMENTS:
  - SHIPS < 10,000 DWT: 2 HEAD- AND STERNLINES, 2 SPRINGLINES FWD AND AFT
  - SHIPS < 25,000 DWT: 3 HEAD- AND STERNLINES, 2 SPRINGLINES FWD AND AFT
  - SHIPS > 25,000 DWT: 4 HEAD- AND STERNLINES, 2 SPRINGLINES FWD AND AFT



MOORING PLAN JETTY 35  
>25,000 SDWT VESSELS

| BOLLARD    | BOLLARD CAPACITEY | LINE      |
|------------|-------------------|-----------|
| 34-B04     | 550 KN            | BOWLINE   |
| 34-B05     | 550 KN            | BOWLINE   |
| 34-B06     | 550 KN            | BOWLINE   |
| 35-B01     | 550 KN            | BOWLINE   |
| 35-B06-B11 | 1000 KN           |           |
| 35-B12-B25 | 500 KN            |           |
| 35-B26-B38 | 300 KN            |           |
| 35-B51     | 800 KN            |           |
| 35-B52     | 800 KN            |           |
| 35-B53     | 720 KN            |           |
| 35A-B09    | 1000 KN           | STERNLINE |
| 35A-B10    | 1000 KN           | STERNLINE |
| 35A-B11    | 1000 KN           | STERNLINE |

TWEDE PETROLEUMHAVEN

LO4 - 185m

JETTY 35

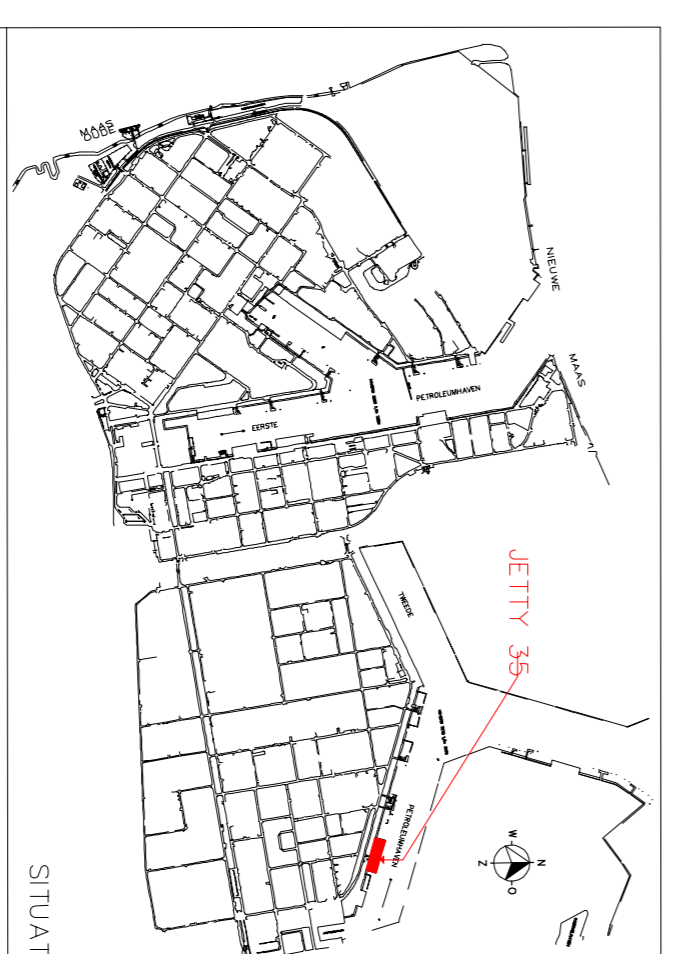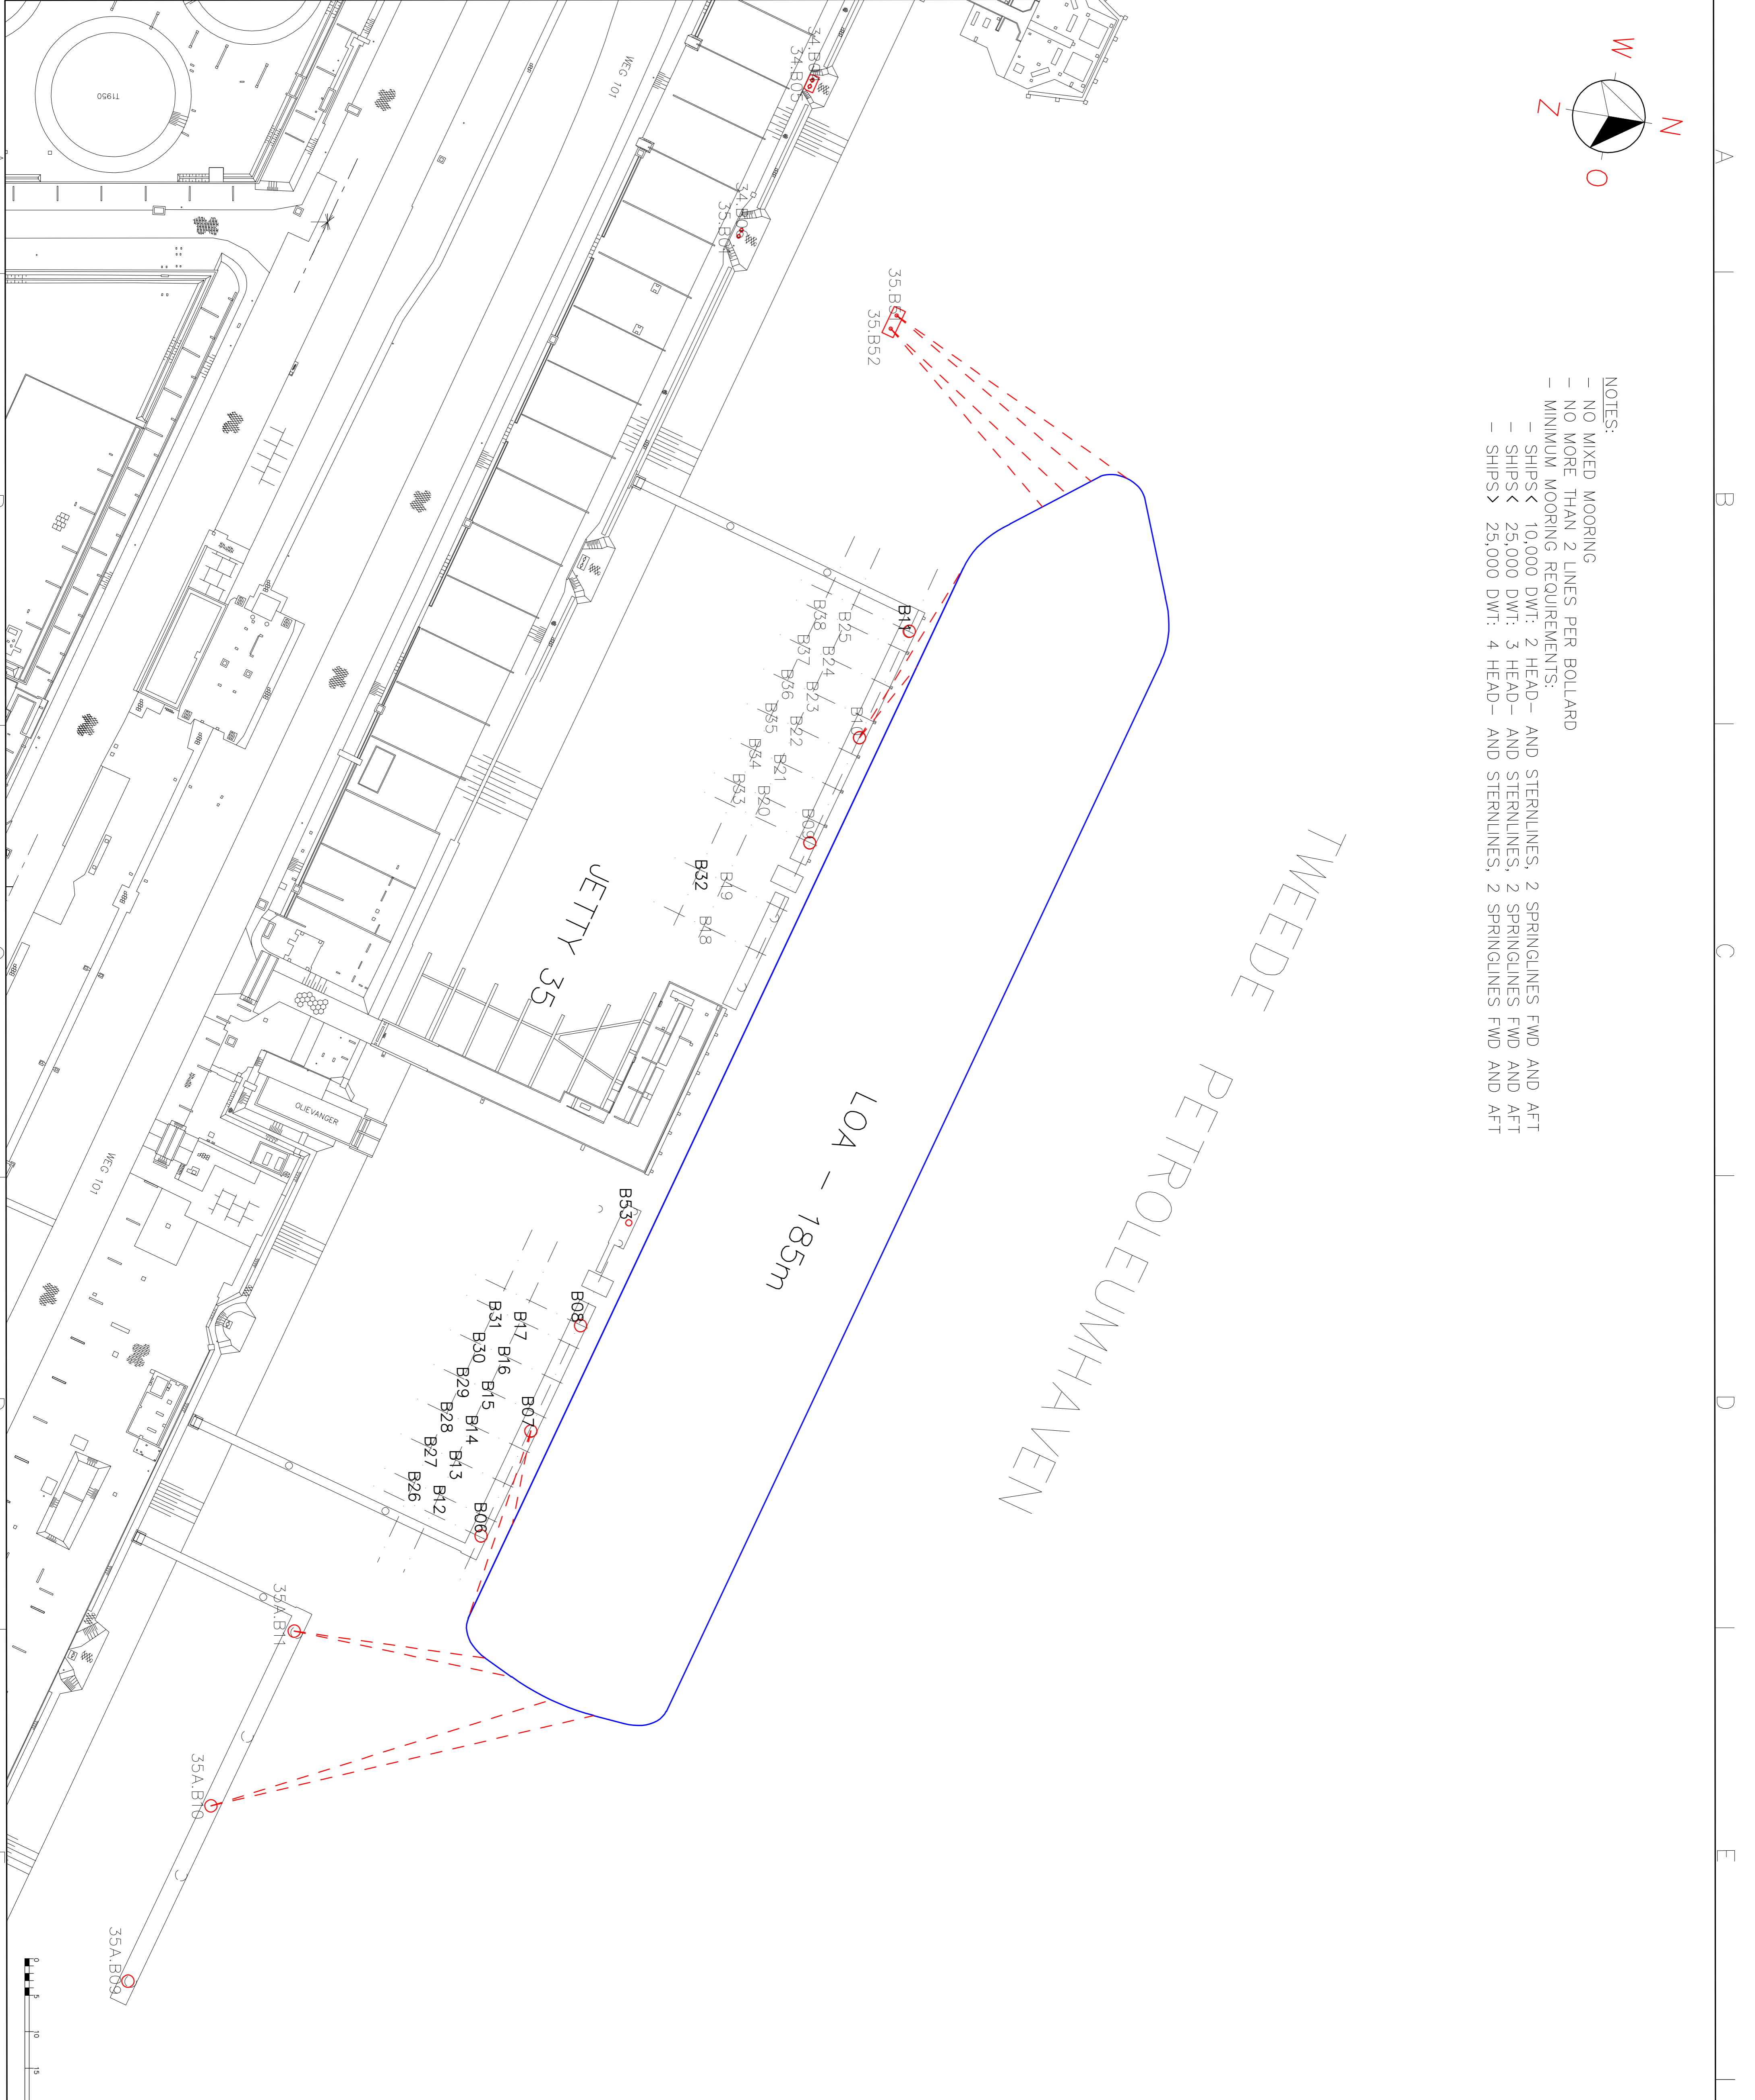

| NO. | DATE       | DESCRIPTION                | BY | REV. |
|-----|------------|----------------------------|----|------|
| G   | 29-01-2028 | BOLLERS 35-B53 NIEUW       |    |      |
| F   | 10-09-2019 | BOLLERS 35-B51 en 52 NIEUW |    |      |
| E   | 01-08-2018 | OPNIEUW GETEKEND           |    |      |

For vessels and modifications system ref. -  
 GEP 23.003.010 O&M, referentie -  
 GEP 23.003.010 O&M, referentie -  
 GEP 23.003.010 O&M, referentie -

SCALE: 1:500  
 REF. NO: A1

MOORING PLAN JETTY 35  
 FOR VESSELS OF 185m LENGTH

draaiing: R-0415000  
 SHEET 1 of 1  
 REVISION: **R 07211945**  
 G

Shell Nederland Ref. / Chemie b.v.